




A - A

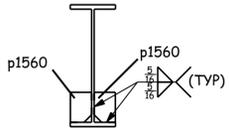


B - B

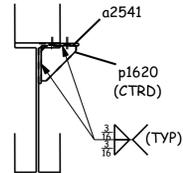

C - C

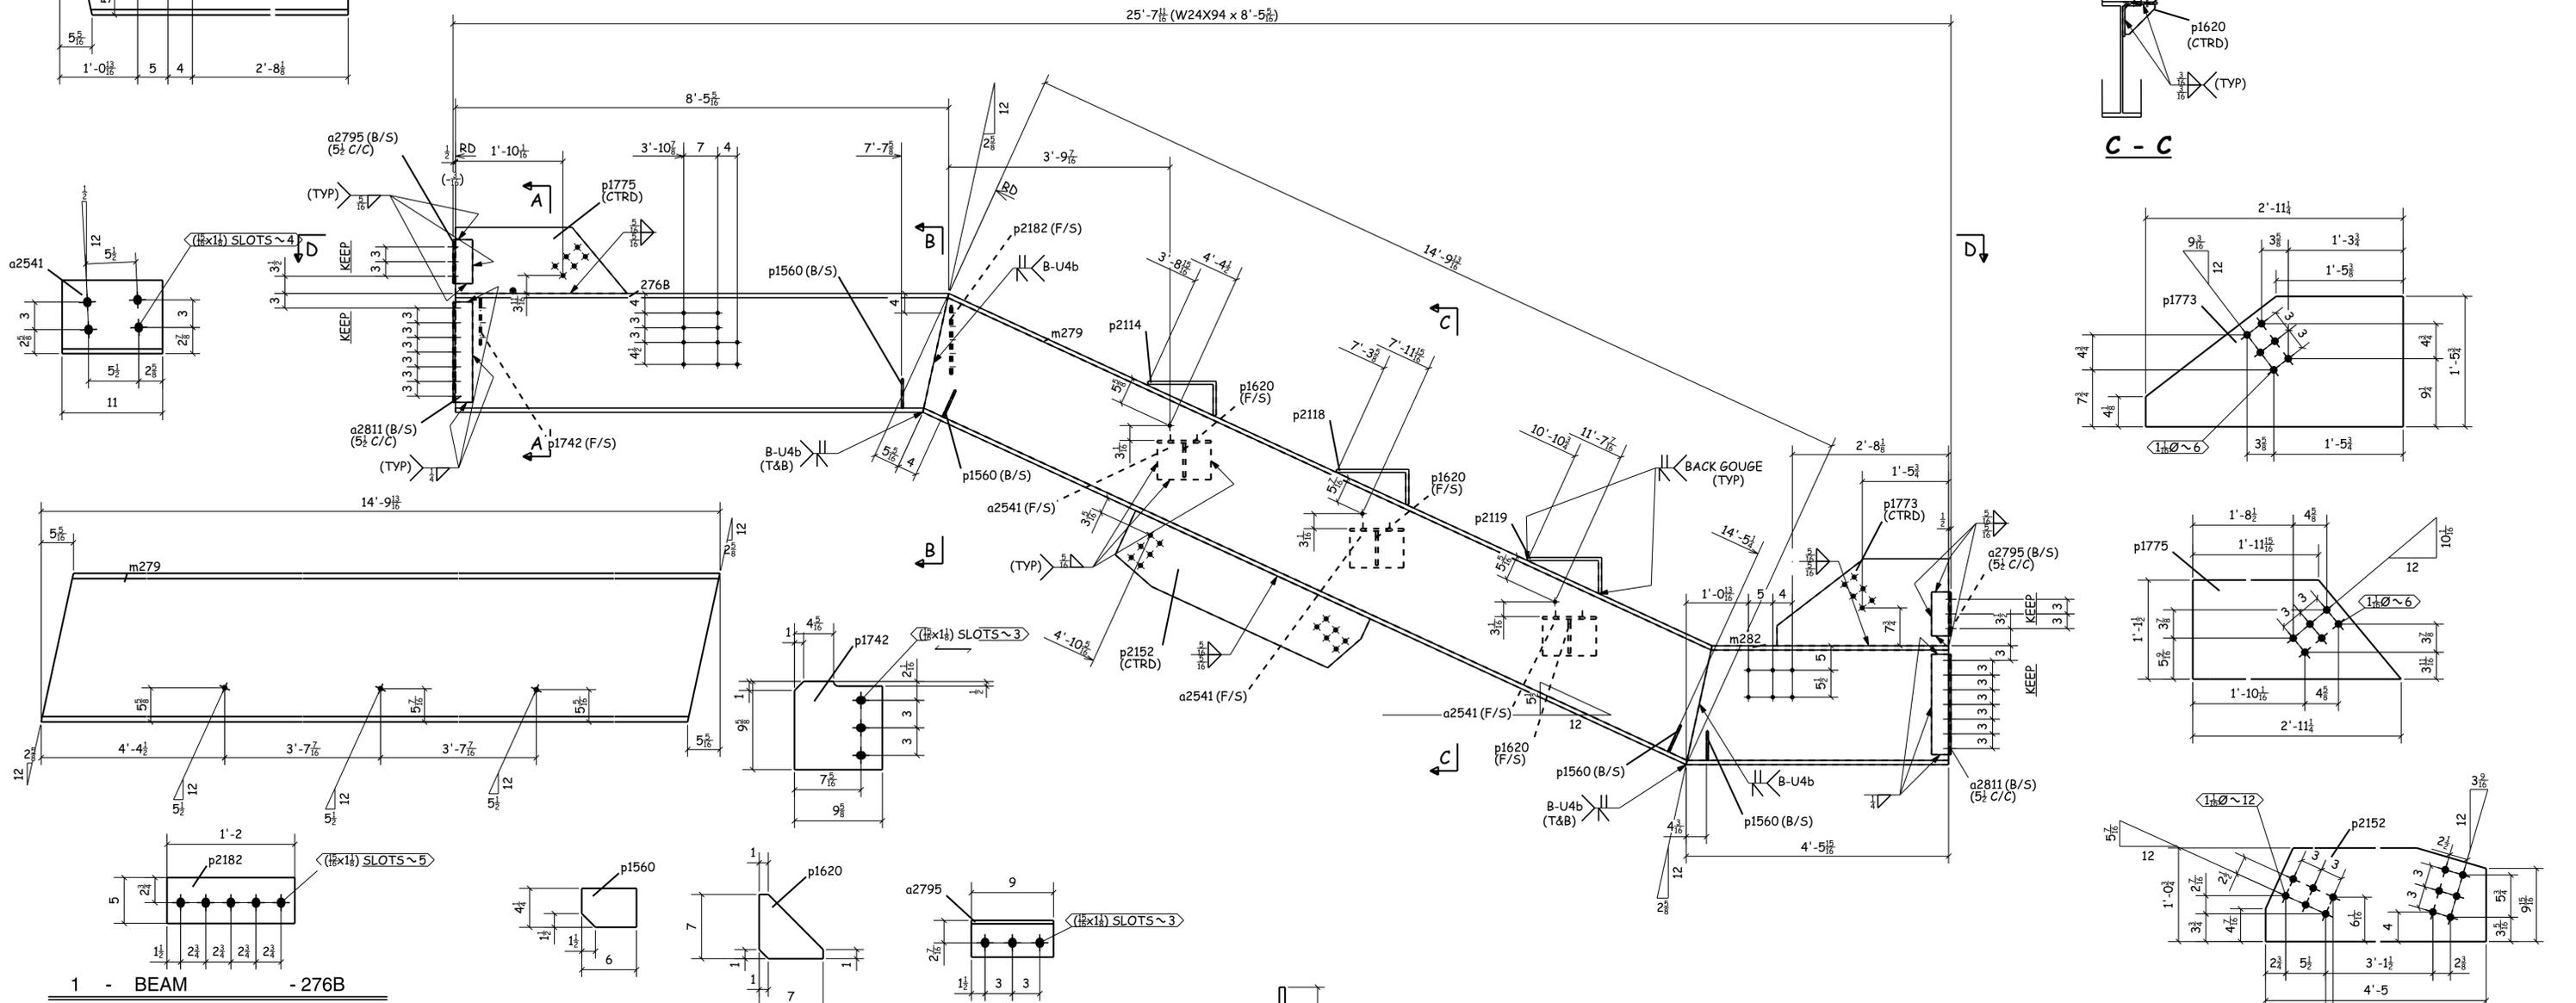

TOTAL QTY.	UNIT QTY.	MARK	DESCRIPTION	LENGTH	UNIT WT.	REMARKS	PGLN
1	1	276B	BEAM				
1	1	276B	W24X94	8'-5 5/16"	796	A992	
3	3	a2541	L8X8X1/2	0'-11"	73	A36	
4	4	a2795	L4X4X3/8	0'-9"	29	A36	
4	4	a2811	L4X4X3/8	1'-8 1/2"	67	A36	
1	1	m279	W24X94	14'-9 13/16"	1397	A992	
1	1	m282	W24X94	4'-5 15/16"	424	A992	
8	8	p1560	PL3/8X4 1/4	0'-6"	22	A36	
3	3	p1620	PL1/2X7	0'-7"	21	A36	
1	1	p1742	PL3/8X9 5/8	0'-9 5/8"	10	A36	
1	1	p1773	PL5/8X17 3/4	2'-11 1/4"	111	A36	
1	1	p1775	PL5/8X13 1/2	2'-11 1/4"	85	A36	
1	1	p2114	PL5/8X9	1'-7 3/4"	33	A36	
1	1	p2118	PL5/8X9	1'-8 3/4"	34	A36	
1	1	p2119	PL5/8X9	1'-9 3/8"	35	A36	
1	1	p2152	PL1 X12 3/4	4'-5"	192	A36	
1	1	p2182	PL3/8X5	1'-2"	7	A36	

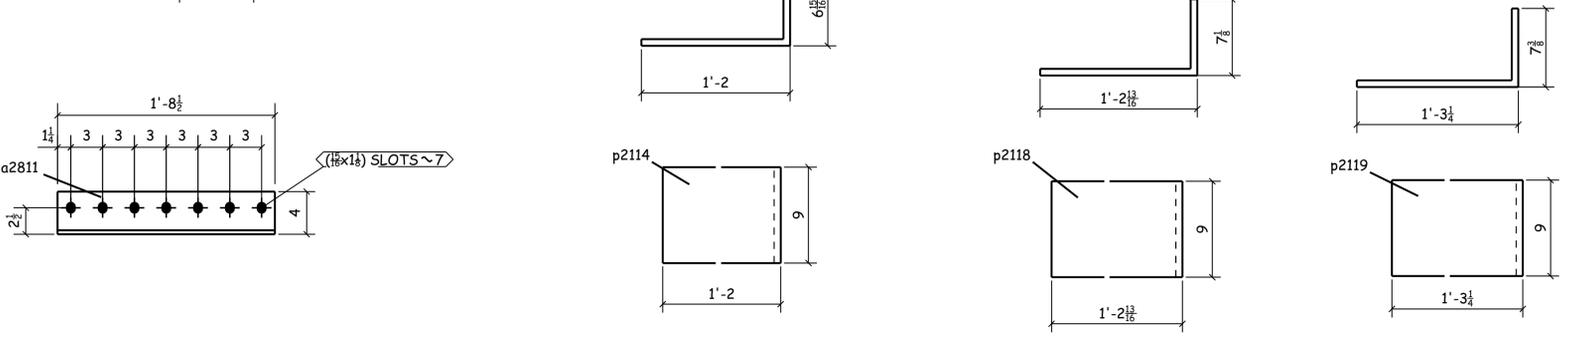

UNIT QTY.	FIELD BOLTS	LENGTH
21	7/8" DIA A325SC	BOLT 2"
19	7/8" DIA A325SC	BOLT 2 1/4"
4	7/8" DIA A325N	BOLT 2 1/2"

SHIP	GRID LOC.	ELEV.	REF.	I.D. No.
1	8.5-8.6/F.0-E.5	223'-10"		30967

SHOP NOTES:
 * THE SIDE TO BE STRIPPED
 * ALL COPES TO BE RADUSED *
 * BOLT HEAD SHOWN ARE FOR INDICATIVE PURPOSE

PROJECT			
RACC NEW THEATER READING, PA			
HOLDERS	SHOP BOLTS	ELECTRODES	ALL MAT'L TO BE ASTM A36 (UN)
15/160 (UN.)		E70XX (LH)	
SHOP PAINT		SURFACE PREP.	
DRW BY	DATE	CHKD BY	DATE CONTRACT NO.
PP	09/28/2005	BNS	10.03.05
1831			SHT. NO. 276B